





Legend

- Orewa CBD catchment boundary
- Existing Pond
- Ecosol Filter

Treatment Device Location

- Existing Filter
- Existing Pond
- Proposed Wetland
- Combined

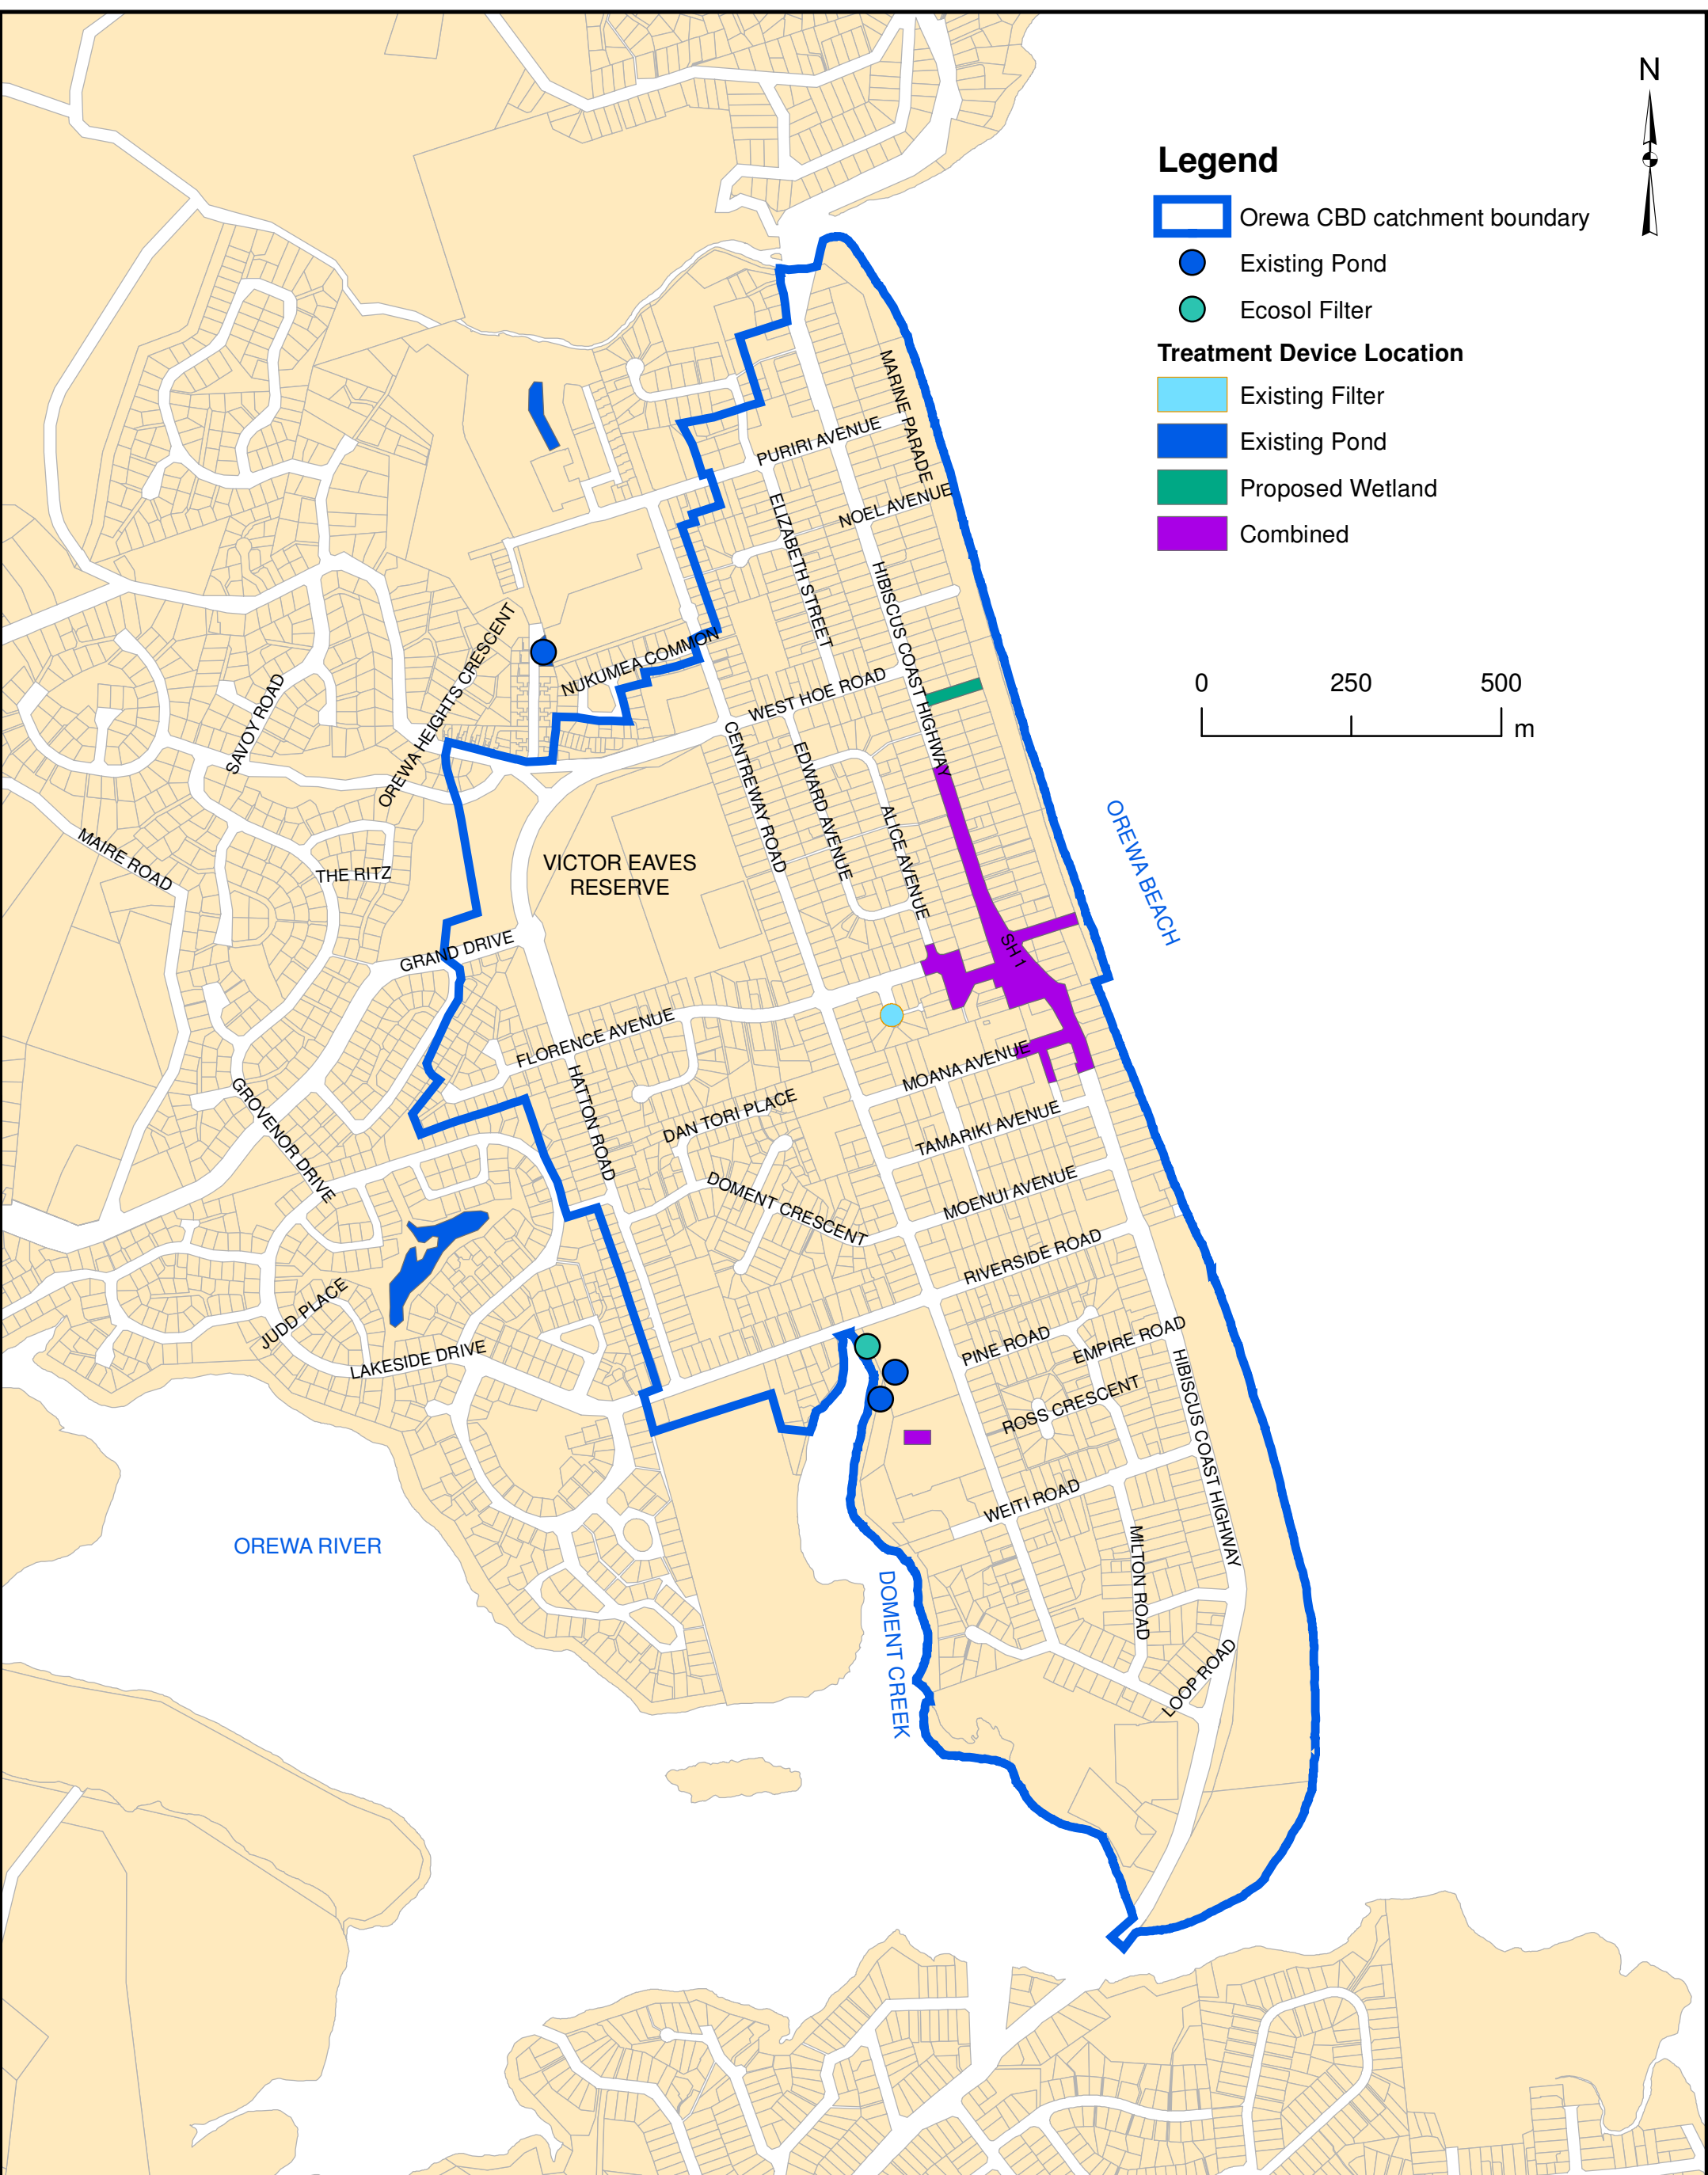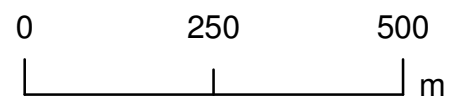

Rev	Description	App	Date



URS New Zealand
 Engineering and Environmental Management
 6th Floor
 URS Centre
 13 - 15 College Hill
 Auckland
 P.O. Box 821
 Auckland
 New Zealand
 Tel 09 355 1300
 Fax 09 355 1333

Project: Orewa CBD Integrated Catchment and Network Management Plan			
Title: Existing Stormwater Treatment Devices Locations			
File: t:\jobs\42068818\devices.mxd	Designed: JB	Status DRAFT	
Scale: 1:10,000	Drawn: FP		
Original Size: A3	Checked: JG	Drawing Number	Rev
Date Created: 5 Feb 2010	Approved: JB	Figure 2-16	A