


Schedule 12 Pressure Wastewater Reticulation Area Plans

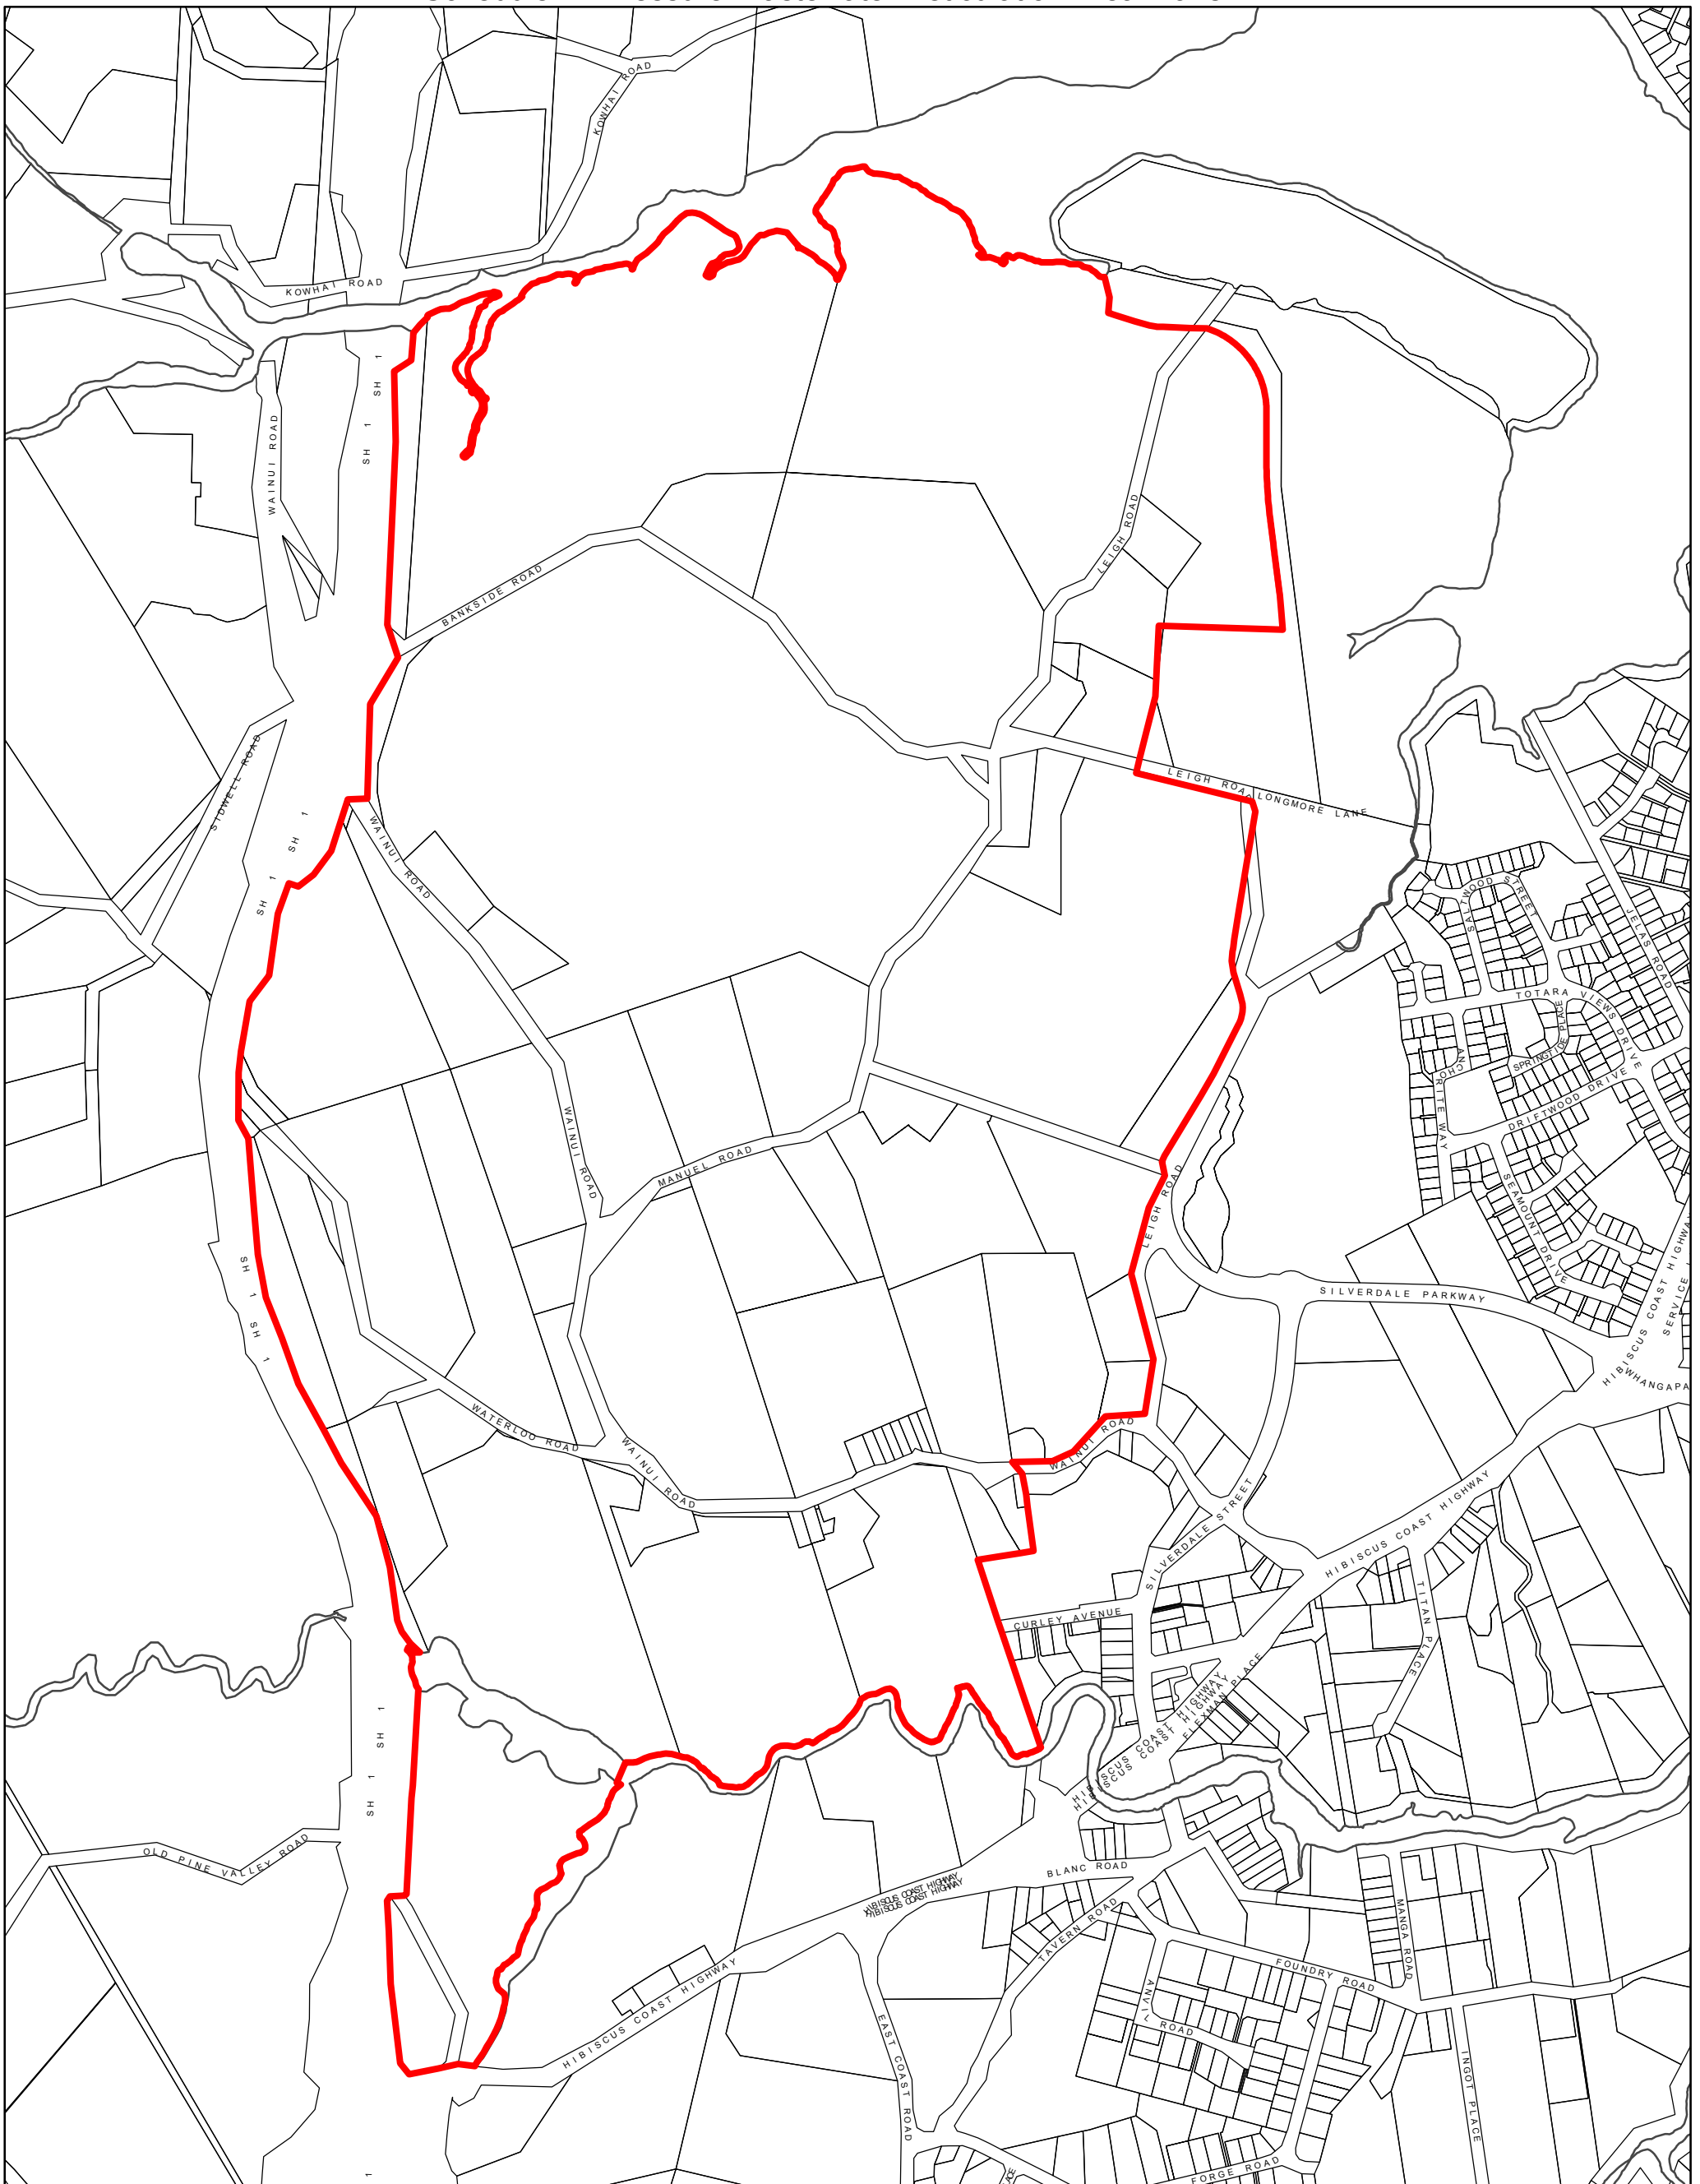


Head Office: 50 Centreway Road, Orewa
 Private Bag 500, Orewa 1461, New Zealand
 Tel: 0800 4265169, Fax (09) 4267280
 Email: info@rodney.govt.nz

Legend

 PWC System
 Area of service

Chapter 20, Wastewater Drainage Bylaw Schedule 12
 Pressure Wastewater Collection System
 Area of Service (PWC)
SILVERDALE NORTH

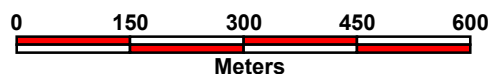

SCALE: 1:10 000 @ A3



This plan is for information purposes only, and best produced in colour. Its content is NOT to be considered of survey grade, and should be verified prior to design or construction. While Council endeavours to provide accurate data, no guarantee as to the completeness and accuracy of the data shown can be given. Council accepts no liability for any error or omission whatsoever.

Cadastral information derived from LINZ's LandOnLine database. Crown Copyright Reserved

DATE: 27 September 2007
RDC 18939 Sheet 5