


Schedule 12 Pressure Wastewater Reticulation Area Plans

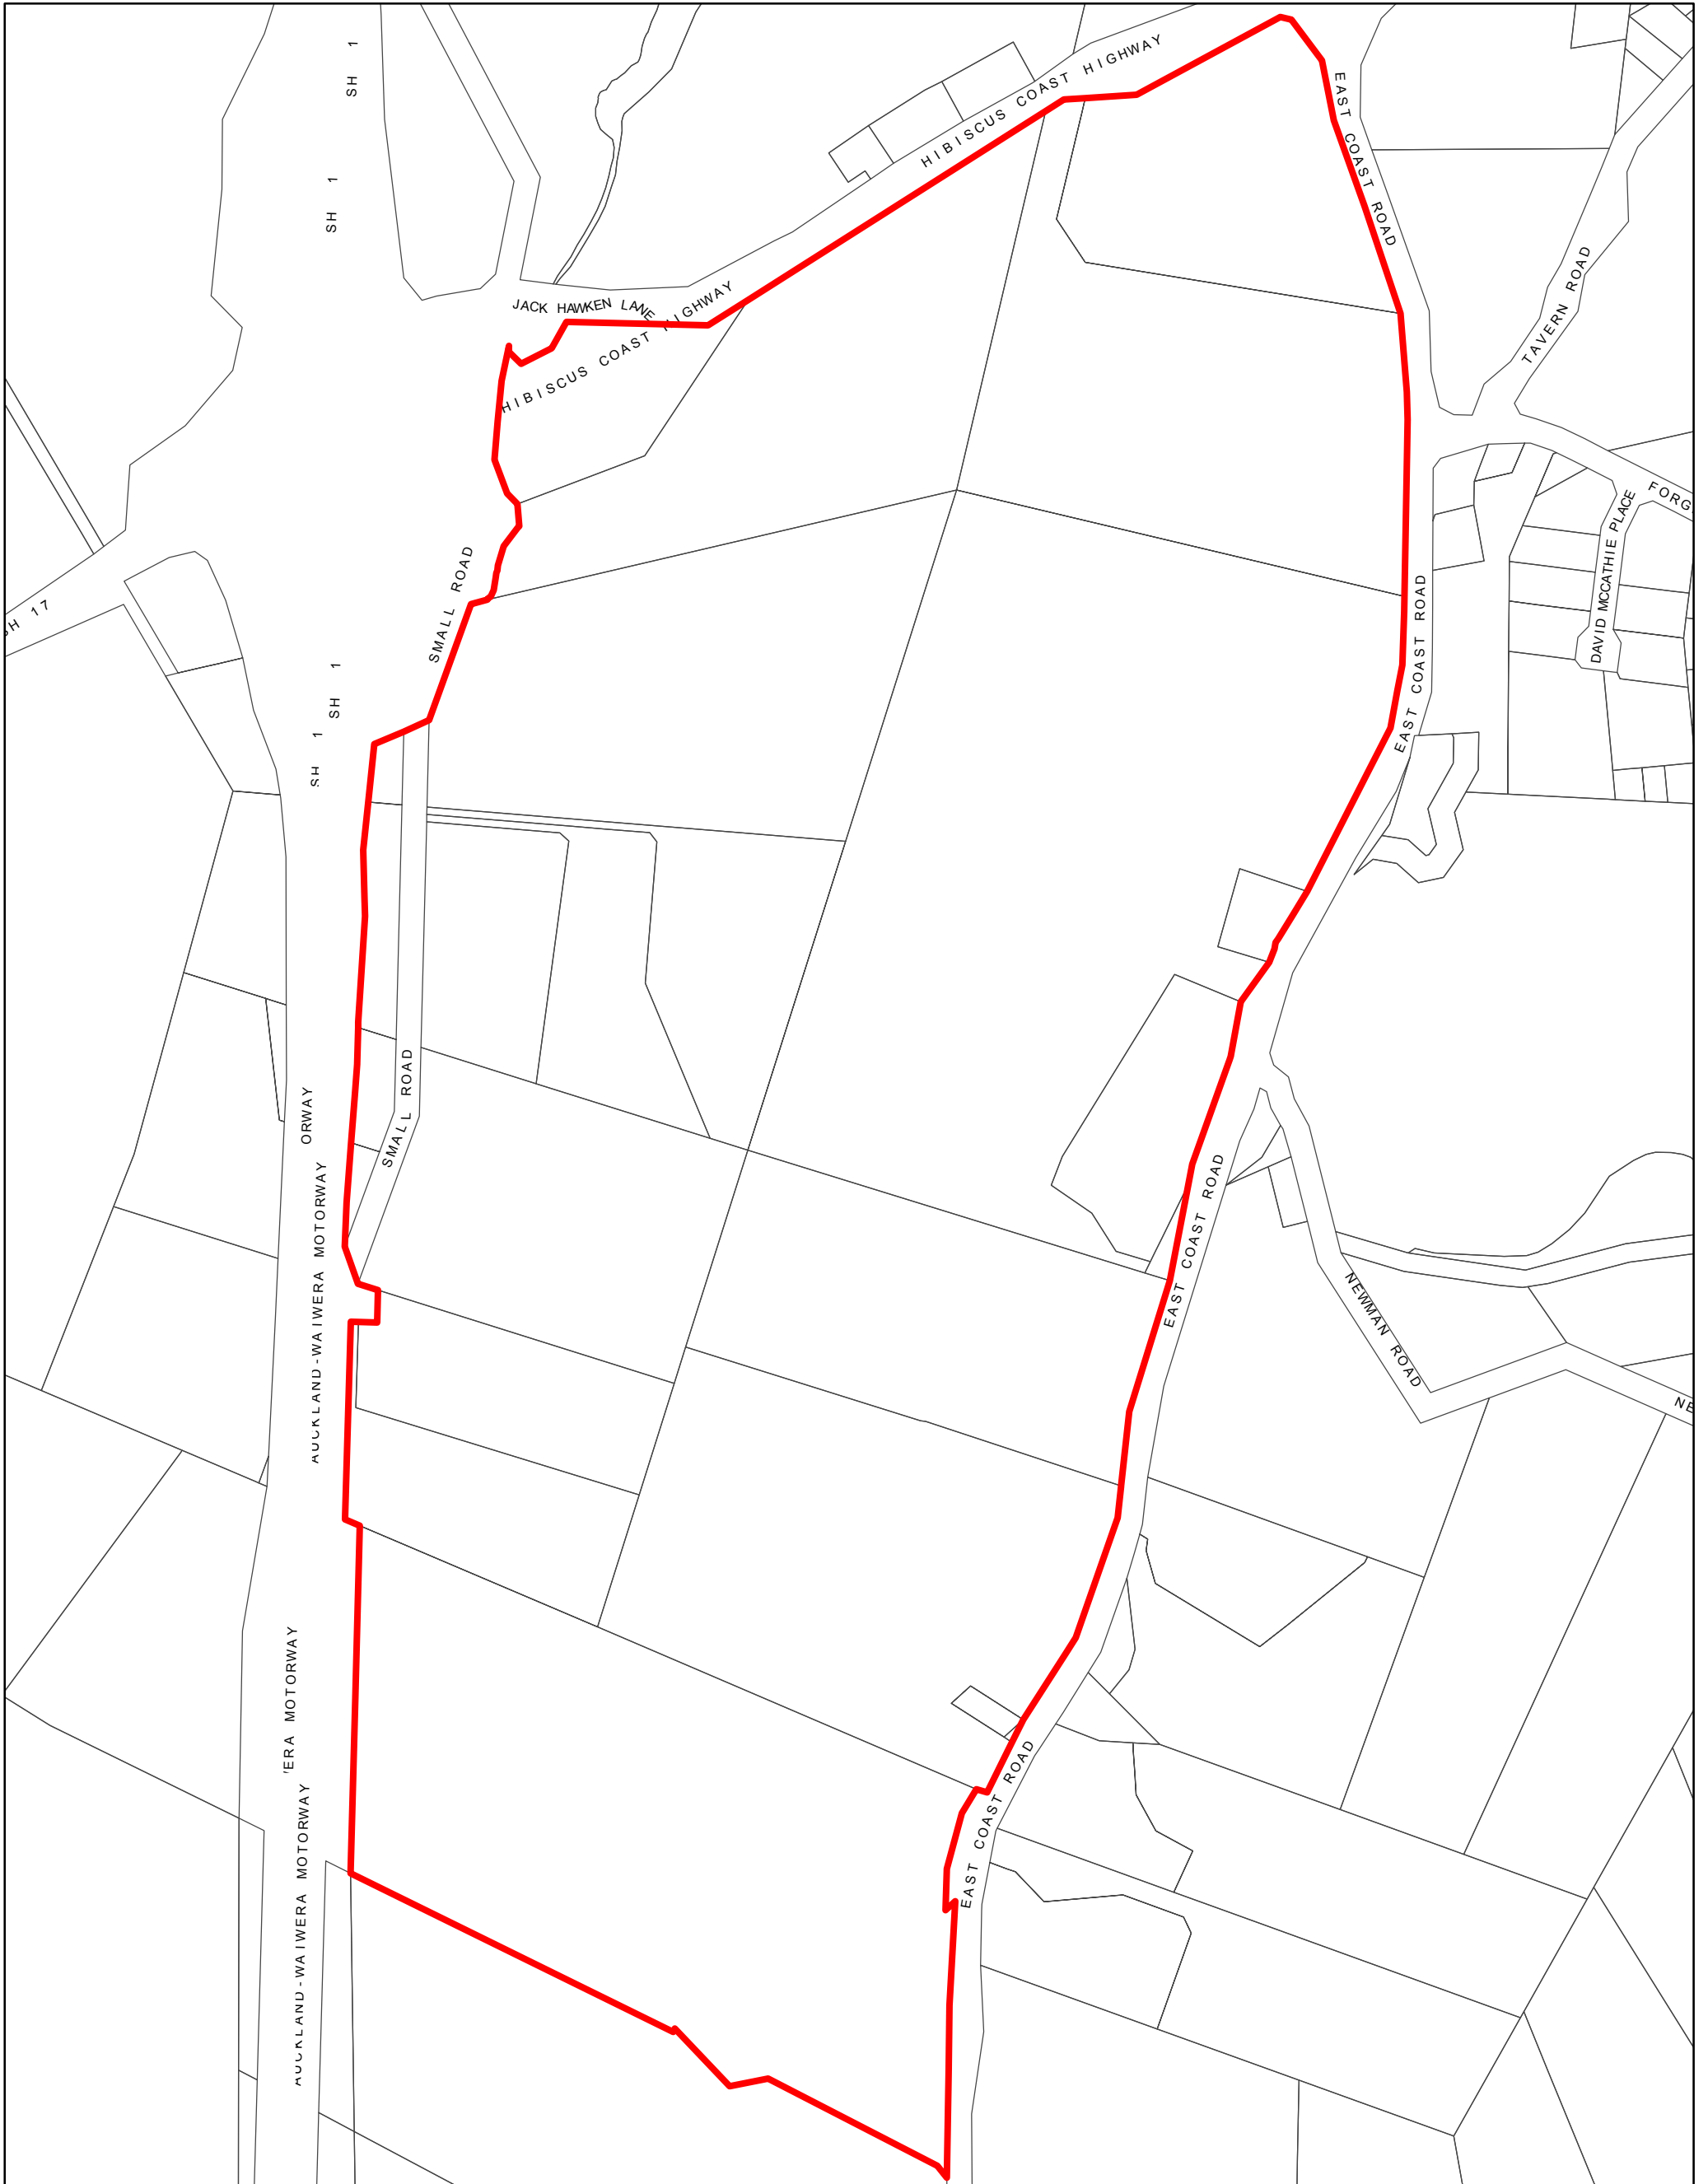


Head Office: 50 Centreway Road, Orewa
Private Bag 500, Orewa 1461, New Zealand
Tel: 0800 4265169, Fax (09) 4267280
Email: info@rodney.govt.nz

Legend

 PWC System Area of service

Chapter 20, Wastewater Drainage Bylaw Schedule 12
Pressure Wastewater Collection System
Area of Service (PWC)
SILVERDALE SOUTH

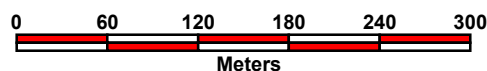

SCALE: 1:5000 @ A3



This plan is for information purposes only, and best produced in colour. Its content is NOT to be considered of survey grade, and should be verified prior to design or construction. While Council endeavours to provide accurate data, no guarantee as to the completeness and accuracy of the data shown can be given. Council accepts no liability for any error or omission whatsoever.

Cadastral information derived from LINZ's LandOnLine database. Crown Copyright Reserved

DATE: 27 September 2007

RDC 18939 Sheet 6