







Zonation Table

Key	Slope	Geotechnical Investigation	Earthworks and Stability Measures
	Generally flat to gentle	Limited geotechnical investigation, subject to specific site development	Dependant on specific proposal, minimal earthworks and remedial/stabilising measures
	Flat to steep	Detailed geotechnical assessment for earthworks, drainage requirements and stability	Dependant on specific proposal, significant earthworks and/or remedial/stabilising measures could be required

Note:
For sites located within 25m of the boundary of Stability Constraints Zone, the more conservative category should be selected.

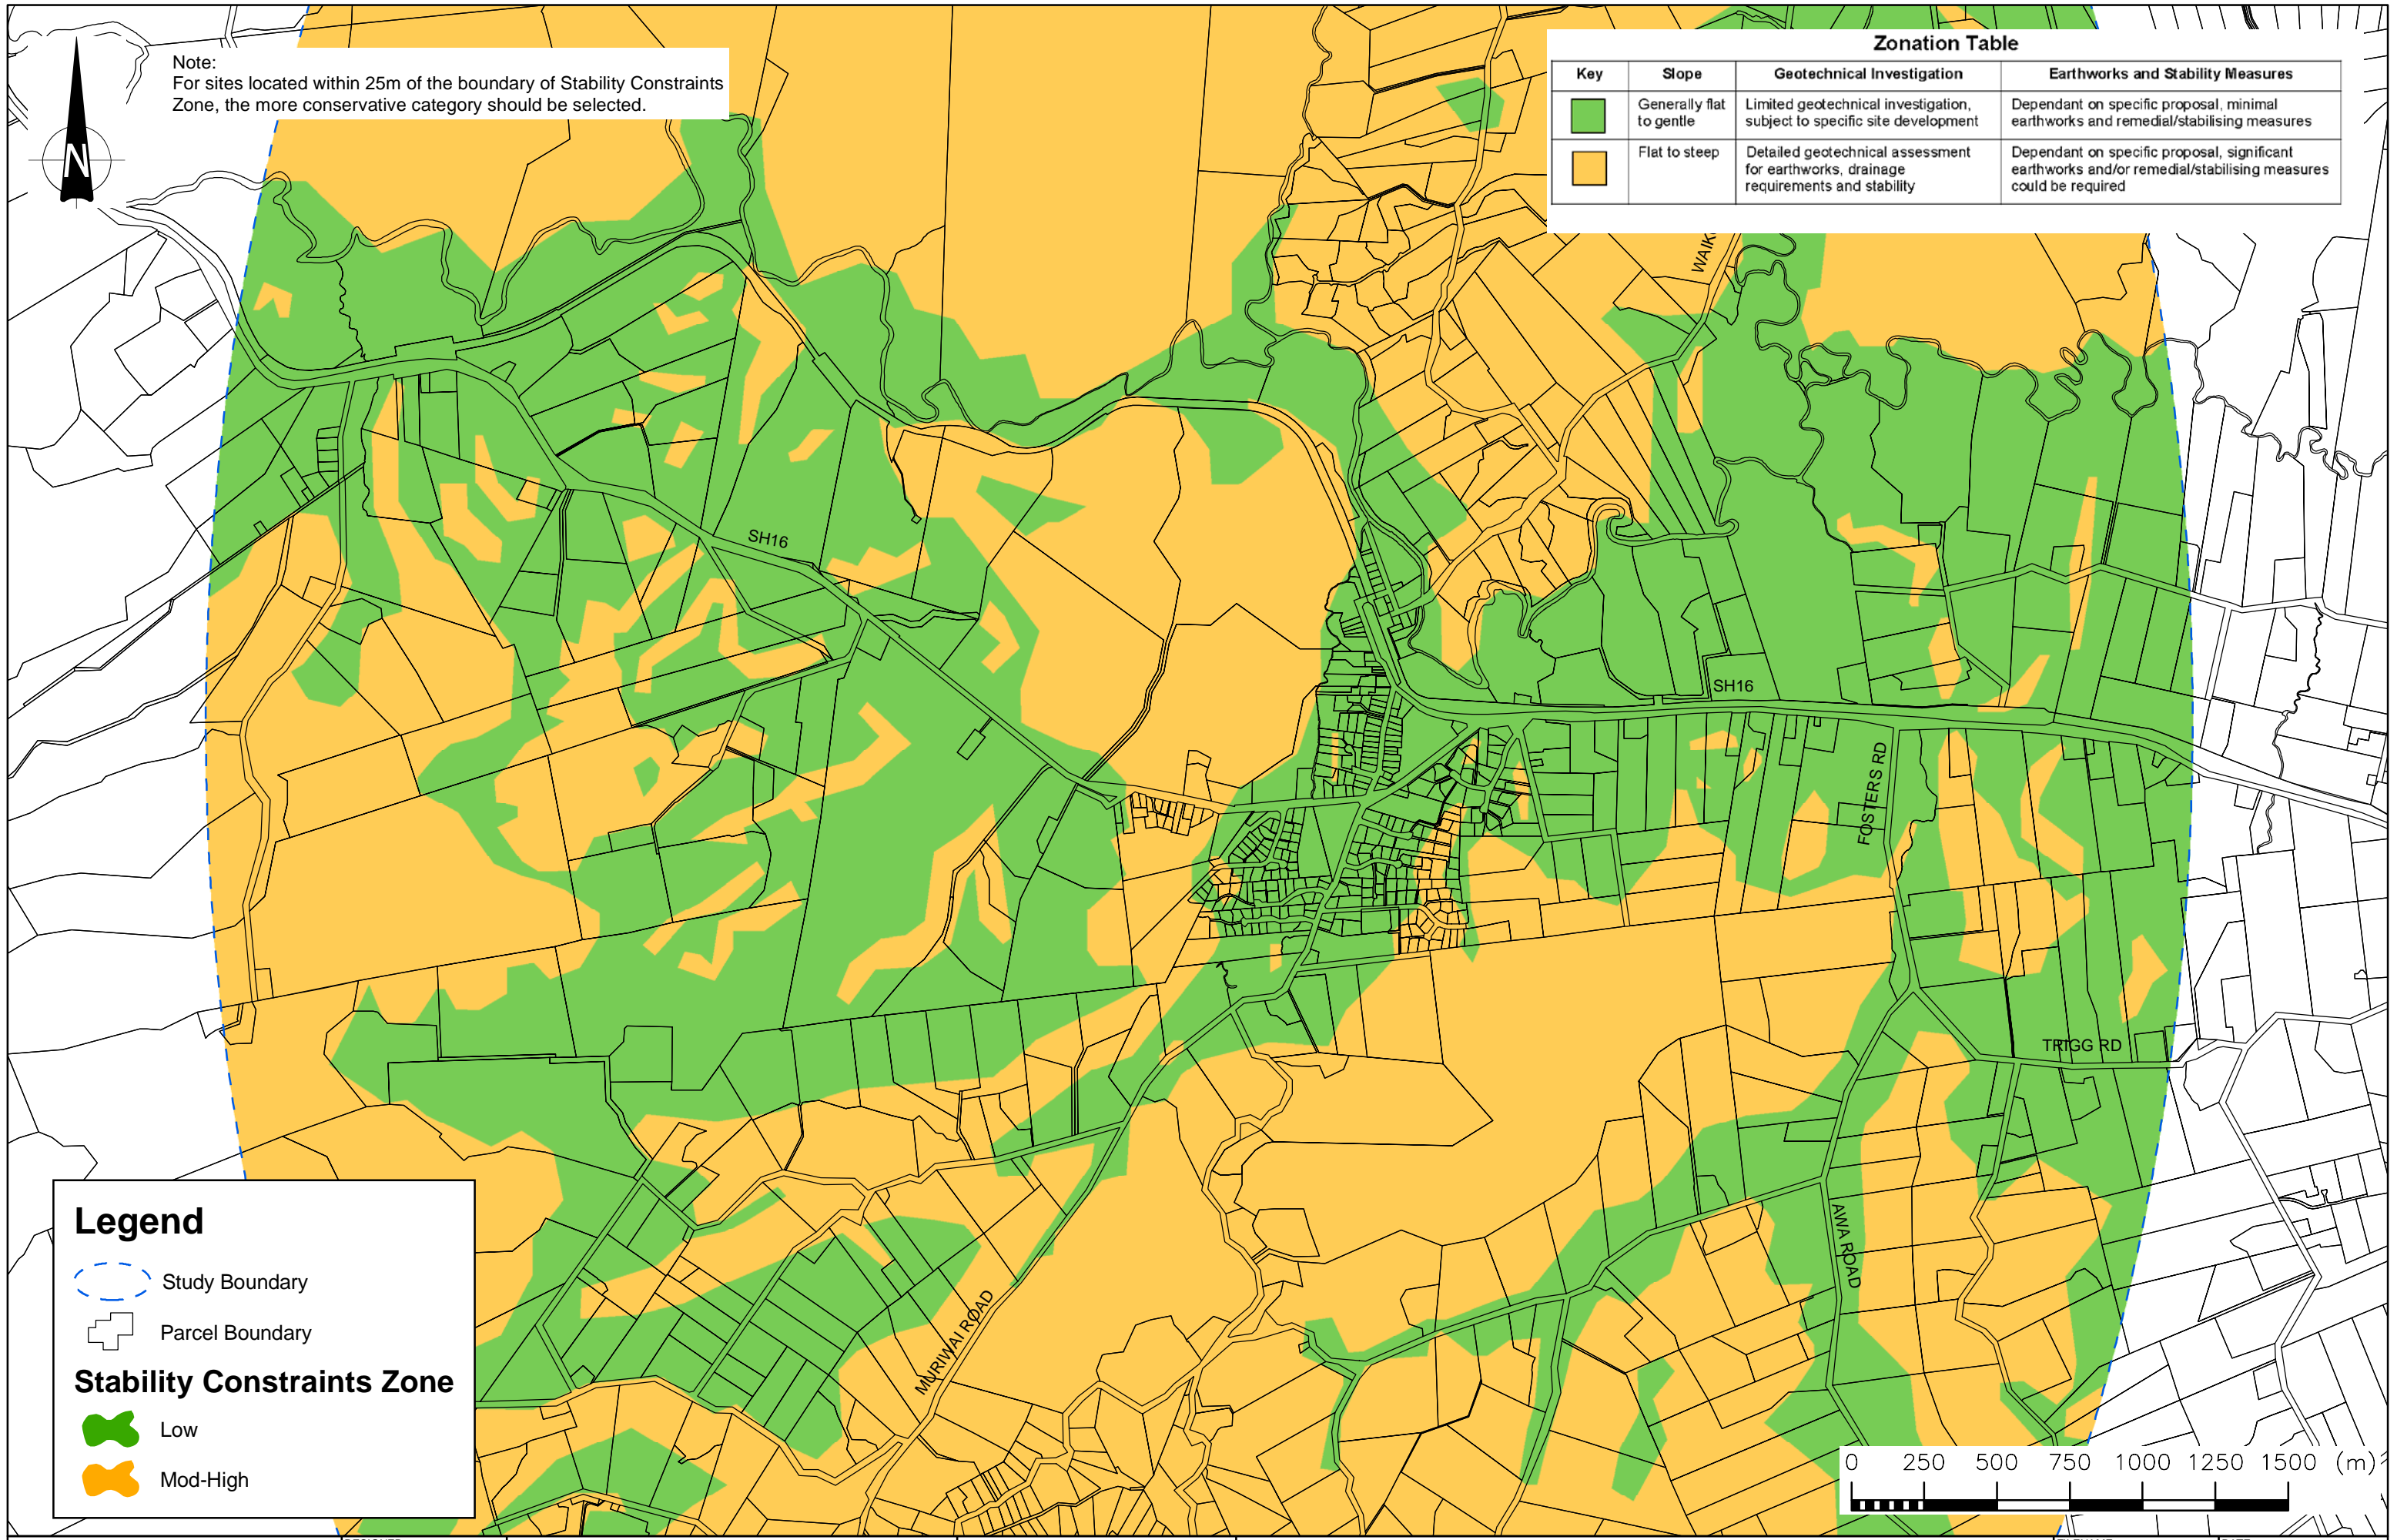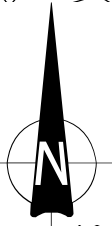


Legend

-  Study Boundary
-  Parcel Boundary

Stability Constraints Zone

-  Low
-  Mod-High

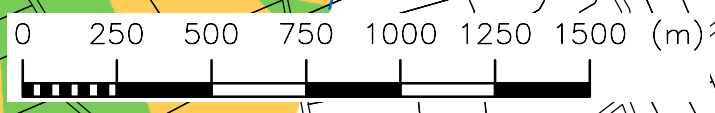

REV	DESCRIPTION	BY	DATE
0	FIRST ISSUE		

DESIGNED	SLP
DRAWN	GAF
CHECKED	



RILEY CONSULTANTS
 P.O. BOX 100 253
 N.S.M.C.
 AUCKLAND
 TEL. 09-4897872
 FAX. 09-4897873

TITLE



 Rodney DISTRICT COUNCIL

**WAIMAUKU STRUCTURE PLAN
 STABILITY CONSTRAINTS ZONE
 CENTRAL INVESTIGATION AREA**

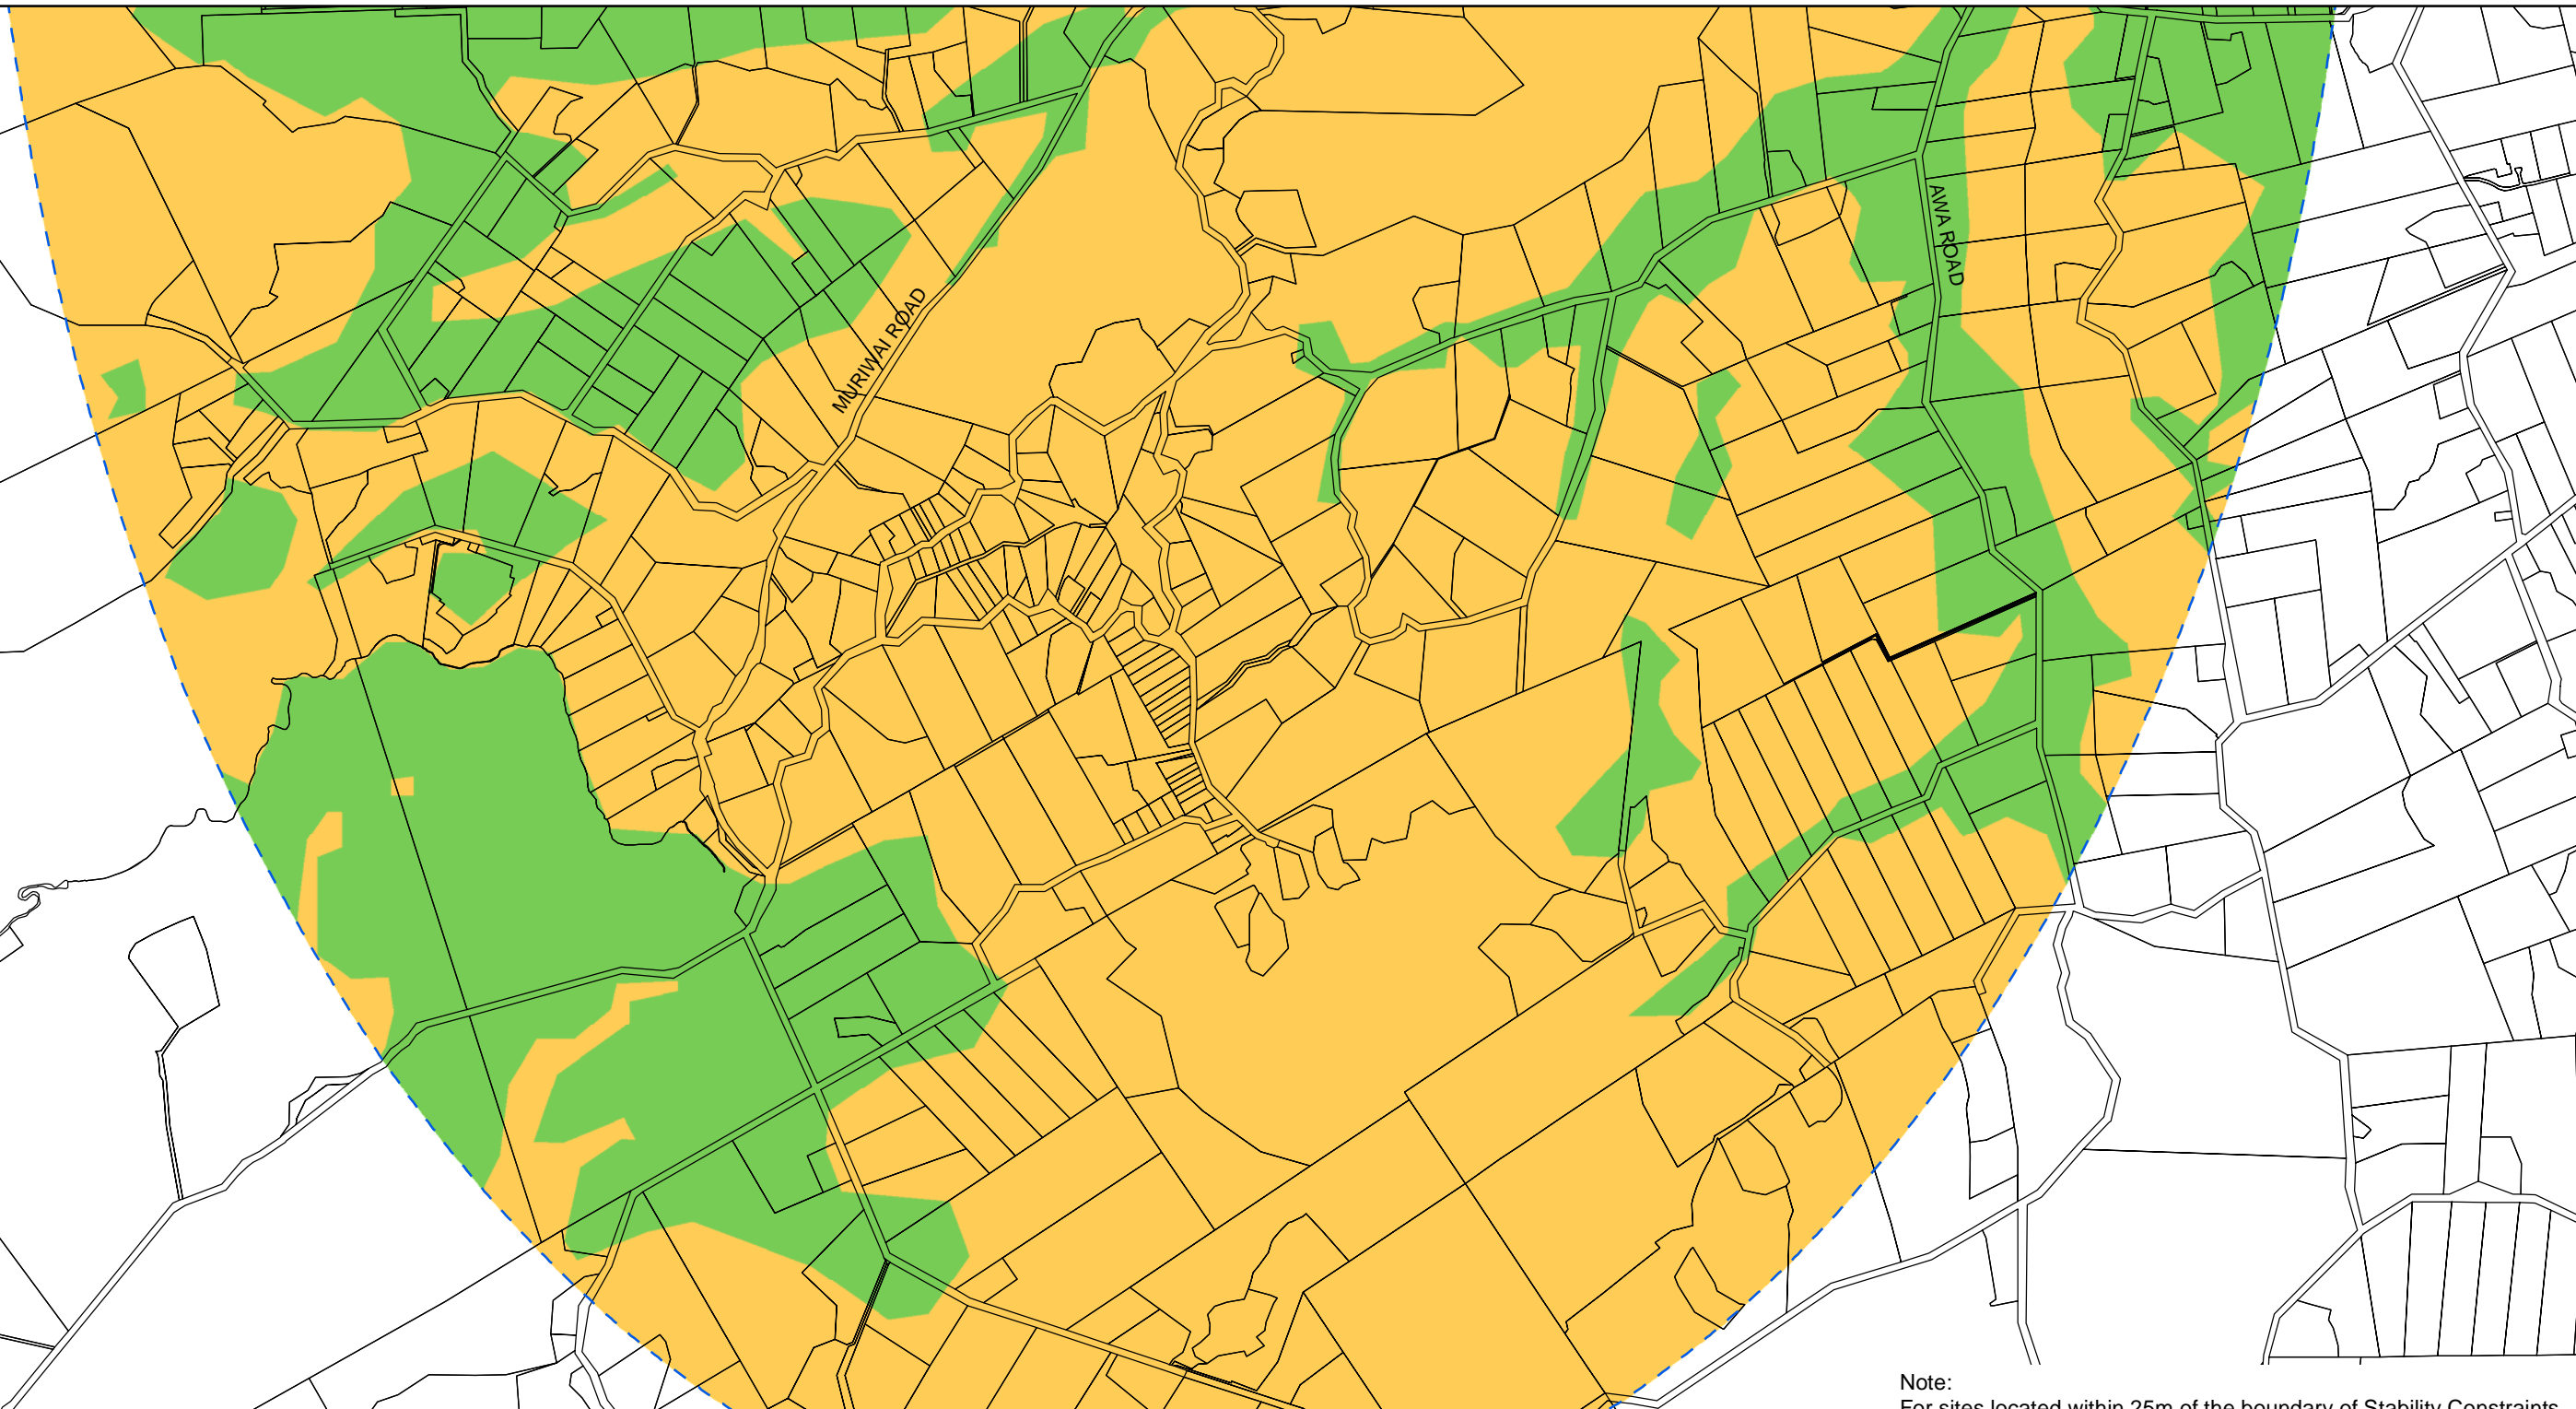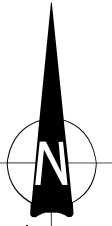FILENAME 07159-1 GIS.MXD	DATE MAY 07
SCALES (A3) 1:20,000	DRAWING No. FIGURE 2
ACENZ	REV. 0



Legend



-  Study Boundary
-  Parcel Boundary


Stability Constraints Zone

-  Low
-  Mod-High

Note:
For sites located within 25m of the boundary of Stability Constraints Zone, the more conservative category should be selected.

Zonation Table

Key	Slope	Geotechnical Investigation	Earthworks and Stability Measures
	Generally flat to gentle	Limited geotechnical investigation, subject to specific site development	Dependant on specific proposal, minimal earthworks and remedial/stabilising measures
	Flat to steep	Detailed geotechnical assessment for earthworks, drainage requirements and stability	Dependant on specific proposal, significant earthworks and/or remedial/stabilising measures could be required

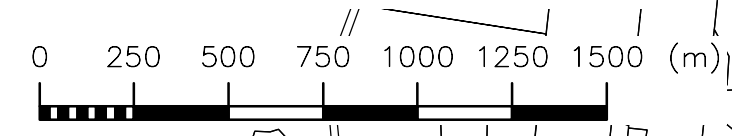

DESIGNED	SLP
DRAWN	GAF
CHECKED	
0	FIRST ISSUE
REV	DESCRIPTION
	BY
	DATE

DESIGNED	SLP
DRAWN	GAF
CHECKED	
0	FIRST ISSUE
REV	DESCRIPTION
	BY
	DATE

RILEY
CONSULTANTS

P.O. BOX 100 253
N.S.M.C.
AUCKLAND
TEL. 09-4897872
FAX. 09-4897873



WAIMAUKU STRUCTURE PLAN
STABILITY CONSTRAINTS ZONE
SOUTHERN INVESTIGATION AREA

FILENAME	07159-1 GIS.MXD	DATE	MAY 07
SCALES (A3)	1:20,000	DRAWING No.	FIGURE 3
ACENZ		REV.	0